


THESE DOCUMENTS PROVIDED BY SGA | NARMOURWRIGHT DESIGN ARE SUBJECT TO THE ARCHITECTURAL WORKS COPYRIGHT PROTECTION ACT AS INTELLECTUAL PROPERTY. SIMILAR PROTECTION IS ALSO APPLICABLE TO ELECTRONIC INFORMATION IN ANY FORM. THE USE OF THESE DOCUMENTS OR THE ELECTRONIC INFORMATION THAT PRODUCED THEM IS PROHIBITED UNLESS OTHERWISE PROVIDED IN WRITING BY AND IN CONFERENCE WITH THE ARCHITECT.

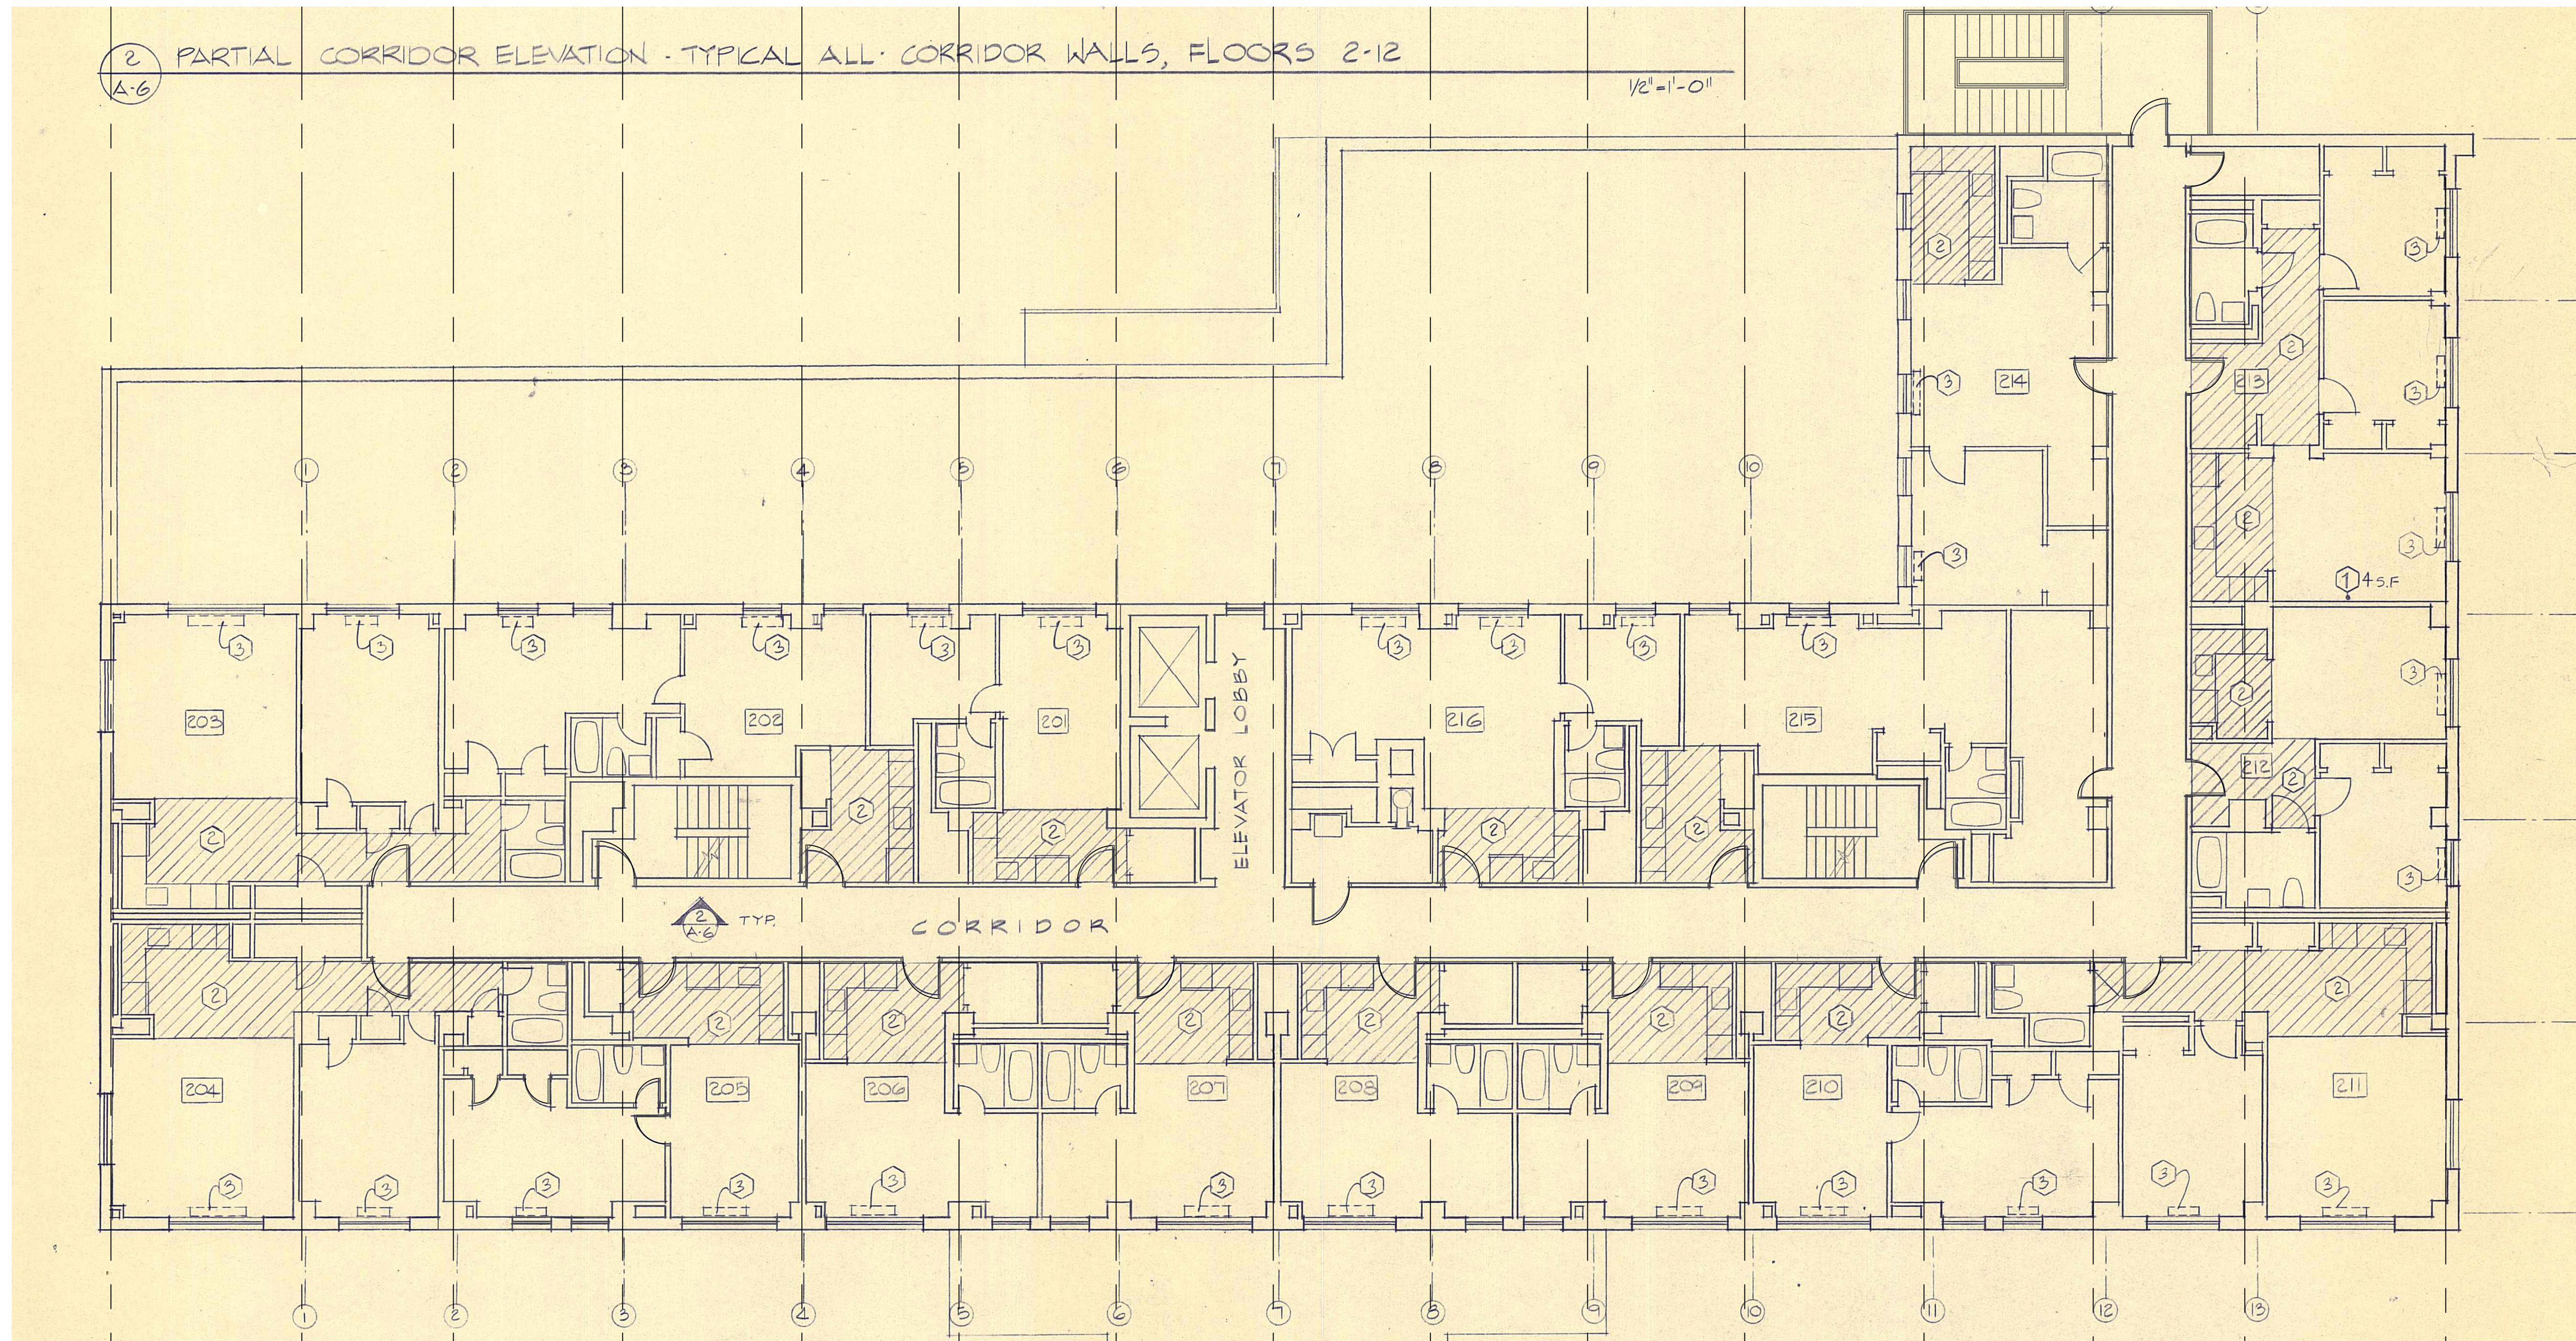

2 PARTIAL CORRIDOR ELEVATION - TYPICAL ALL CORRIDOR WALLS, FLOORS 2-12
A-6

1/2" = 1'-0"

C1 OVERALL SECOND FLOOR PLAN
1/8" = 1'-0"

**Joseph Floyd Manor
Interior Renovations**
2106 Mt. Pleasant St.
Charleston, SC

PROJECT NUMBER:
21-230-02
ISSUE DATE:
02/14/22
DRAWN BY: NO
CHECKED BY: MN

SCHEMATIC PROGRESS

Revision Schedule		
#	Description	Date

OVERALL 2ND FLOOR PLAN